


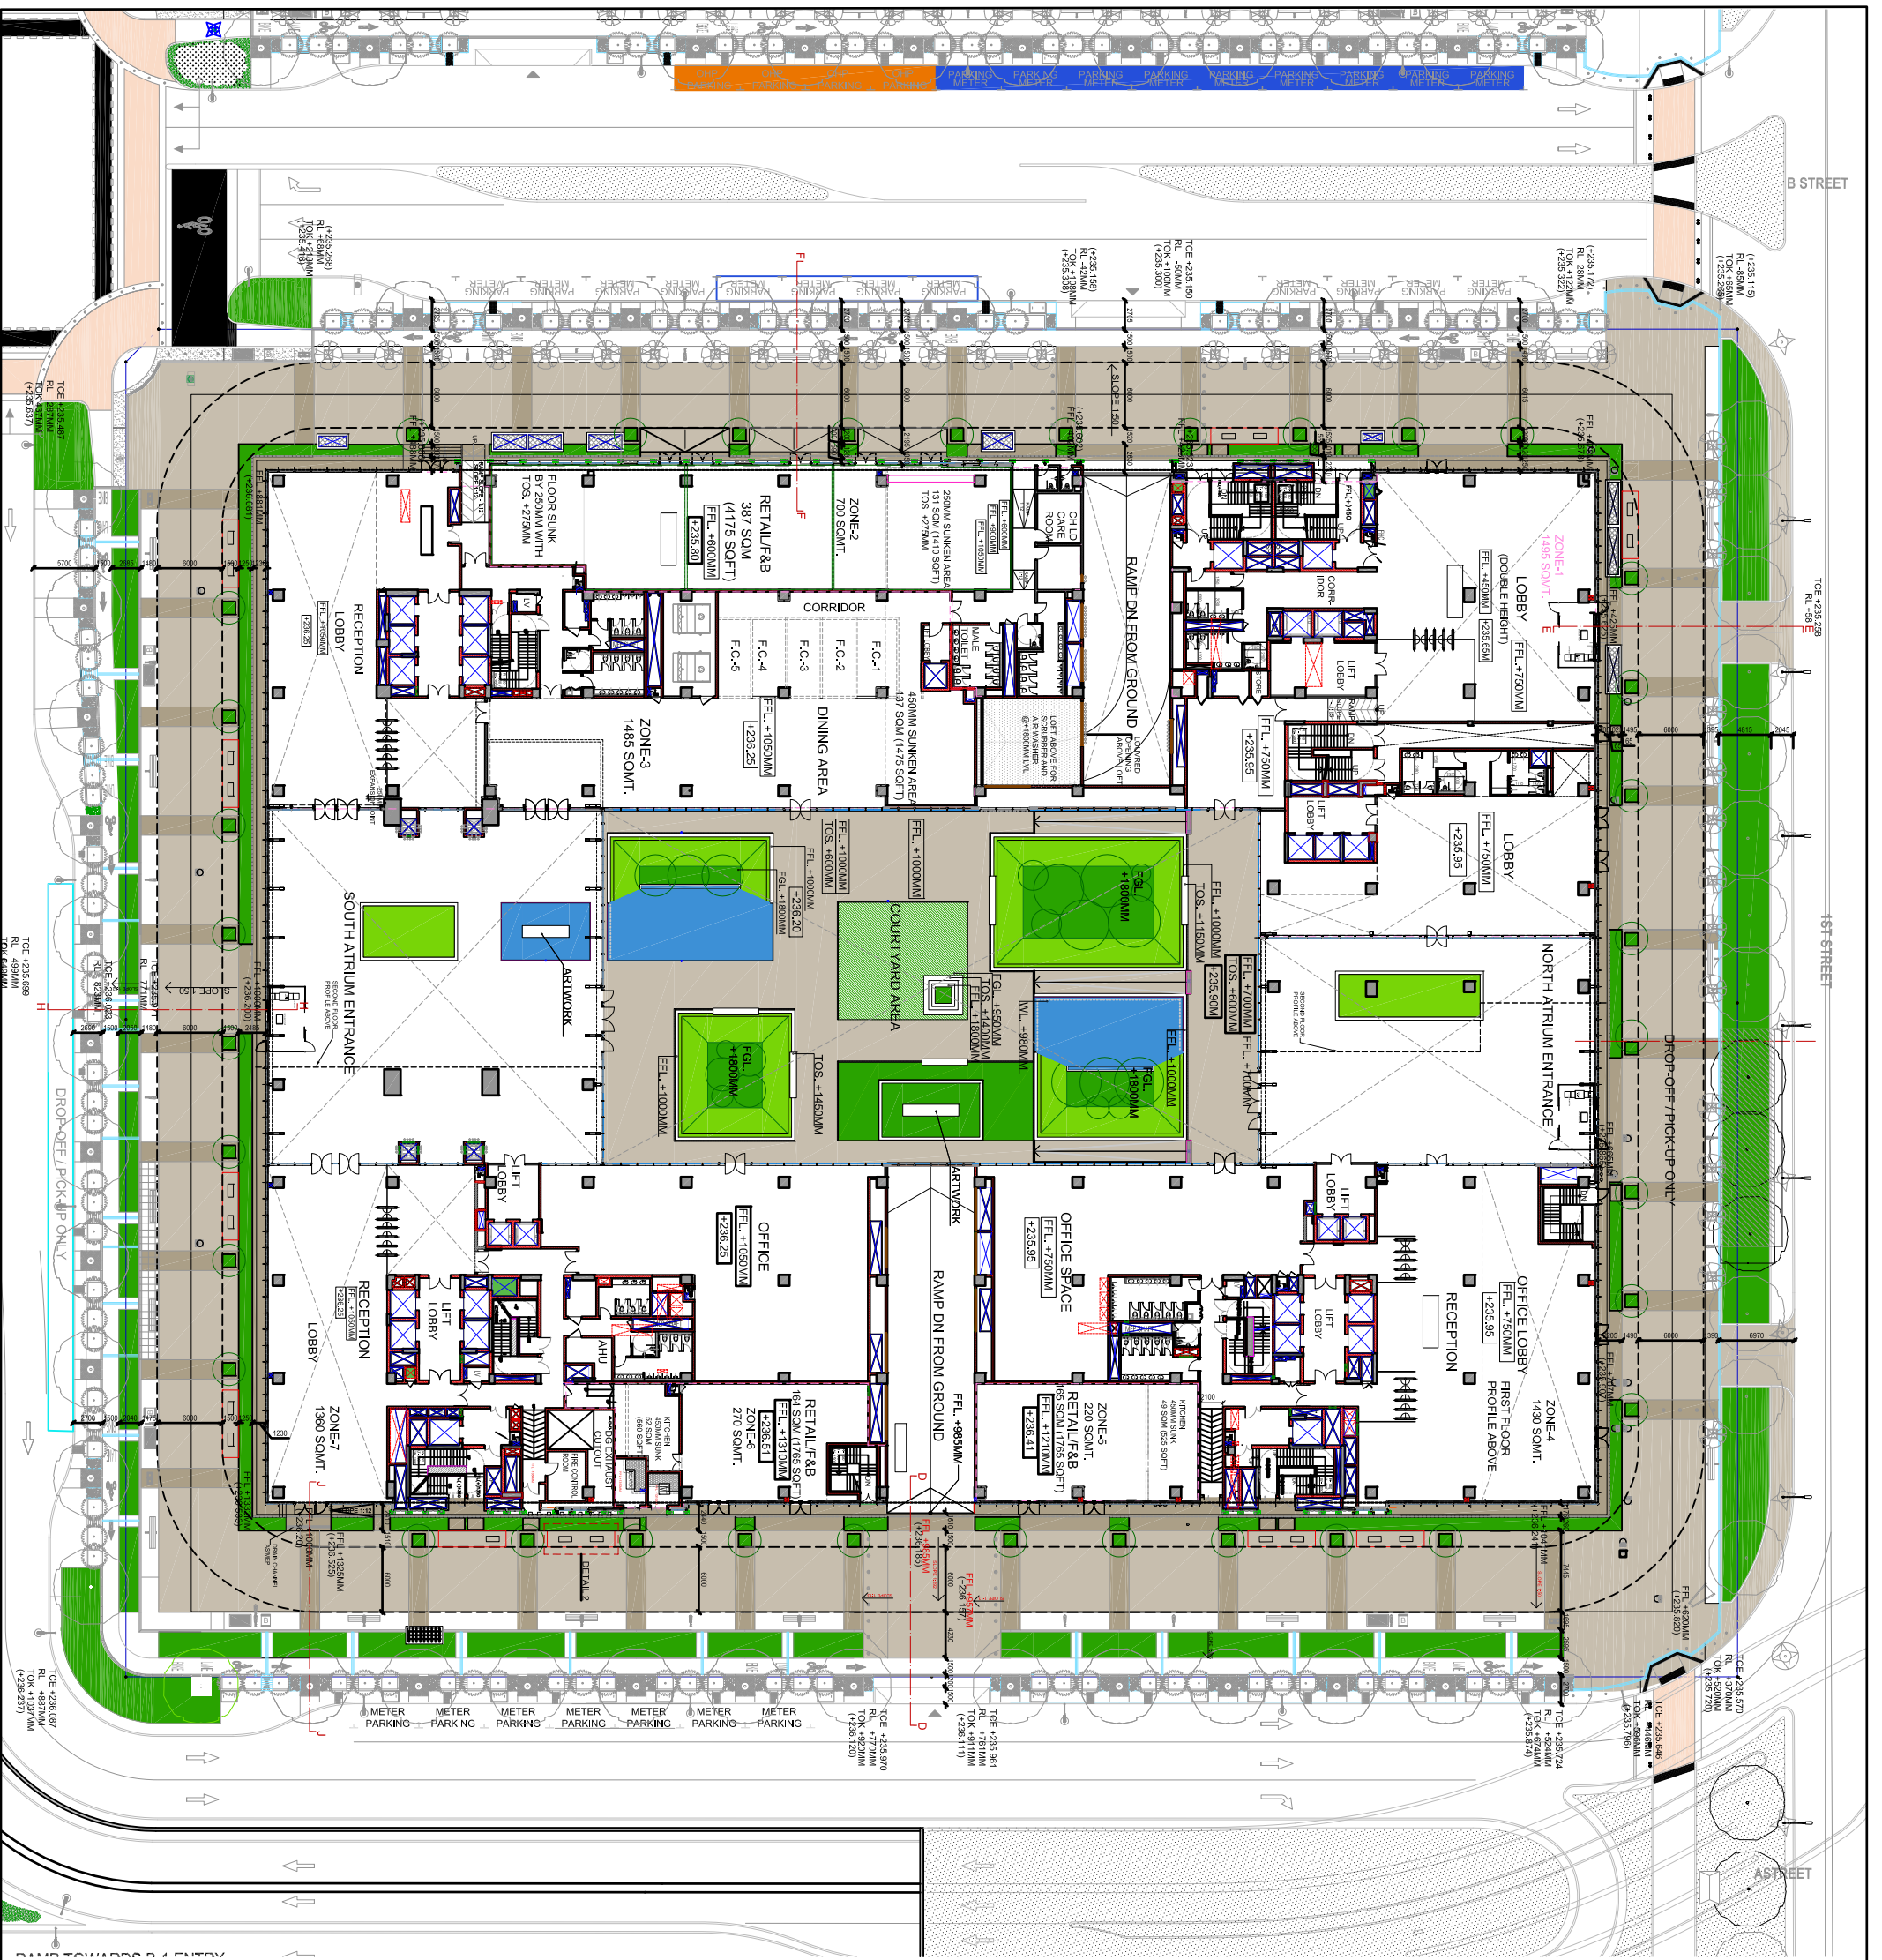

NOTES & REFERENCES

1. ALL DIMENSIONS ARE IN MILLIMETERS
2. DIMENSIONS ARE TO BE READ AND NOT TO BE SCALED
3. THE CONTRACTOR MUST VERIFY ALL DIMENSION AND CRITICAL DIMENSIONS AS MARKED - TO BE VERIFIED AND CONFIRMED ON SITE AND REFER RELEVANT STRUCTURAL AND OTHER CONSULTANTS DRAWINGS BEFORE COMMENCING ANY WORK OR PREPARING ANY SHOP DRAWINGS AND IN CASE ANY DISCREPANCY IS NOTICED THE SAME SHALL BE BROUGHT TO THE NOTICE OF ARCHITECT AND GET CLARIFIED BEFORE EXECUTION OF WORK
4. ALL DRAWINGS ARE SUBJECTED TO APPROVAL FROM THE AUTHORITIES.


LEGEND :-

- 100MM WIDE DRAIN
- 25MM WIDE SLOT DRAIN
- VALLEY LINE
- CATCH BASIN

NO.	REVISIONS	DATE
R1	REVISED MASTERPLAN	16-10-23
R0	SUBMISSION OF DD PACKAGE	20-09-23
SN01	REVISIONS	

DRAWING ISSUED

KEY PLAN :

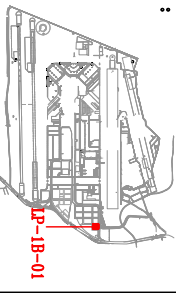

OWNER :
AIRPORT LAND DEVELOPMENT
DELHI INTERNATIONAL AIRPORT
LIMITED

ARCHITECT

RKA
RAJINDER KUMAR ASSOCIATES
Architects, Planners, Designers, Engineers
2-4/7 Angkor Centre, Saket, New Delhi
Ph: 011 26100010/26100011, Fax: 011 26100011

PROJECT MANAGEMENT CONSULTANT:

CBRE
Ground Floor, PTI Building, 4, Parliament Street,
New Delhi - 110001, India

STRUCTURAL CONSULTANT:

VINECH
C-88, PARADES ENCLAVE
CONSULTANTS
CONSULTING ENGINEERS
& PROJECT MANAGERS

MEP CONSULTANT:

Proton Consultants Private Limited
Building Services - MEP Consulting
82, Sakdhev Vihar,
New Delhi 110 025, India.
Ph: 011-2632 4400
www.proton.net

LANDSCAPE CONSULTANT:

Oracles Landscape
G-98, Ground Floor,
Kalkaji, New Delhi, 110 019, India.
Ph: 011-2640 1050

PROJECT TITLE:
PROPOSED COMMERCIAL BUILDING AT
ASSET NO. LP-1B-01, AT DELHI AEROCITY
(GATEWAY DISTRICT) I.G.I. AIRPORT, NEW DELHI

LANDSCAPE

DRAWING TITLE:

LANDSCAPE LAYOUT

SCALE :	1:300	STATUS :	TENDER
		DATE BY :	SM
DATE :	21-04-2024	CHECK BY :	NB
PROJECT :	DEVELOPMENT NO. :	REVISIONS	
OR-SAM-L-H-301			
		R4	